

COLOR SELECTION Form

Please select a color below.

NOTE: for multi-colored orders, please annotate the color / texture on submittal drawings. Standard lead times apply.

Colors Tested in Accordance with NFPA 286

Orange Peel Texture		
	Black	
	Blueberry	
	Paisley	
	Desert Beige	
	Linen	
	Mocha	
	Shale	
	Grey	
	White	

Hammered Texture		
	Stainless	

Colors Tested to Meet ASTM E84, Class B

Orange Peel Texture		
	Black	
	Blueberry	
	Paisley	
	Desert Beige	
	Linen	
	Mocha	
	Grey	
	Charcoal Grey	
	White	

Hammered Texture		
	Stainless	
	Bronze	
	Nickel	

Traditional Color Collection

Orange Peel Texture		
	Black [†]	
	Paisley [†]	
	Shale [†]	
	Charcoal Grey [†]	
	Grey [†]	
	Glacier Grey [†]	
	White [†]	

EX Texture		
	Black [†]	

Warm Tone Color Collection

Orange Peel Texture		
	Mahogany [†]	
	Desert Beige [†]	
	Mocha [†]	
	Sandstone [†]	
	Linen [†]	
	Concrete [†]	
	Sandcastle [†]	

[†]Standard Color Collection option does not meet NFPA 286 or ASTM E84.

Bold Color Collection

Orange Peel Texture		
	Hunter Green [†]	
	Fossil [†]	
	Blueberry [†]	
	Midnight [†]	
	Burgundy [†]	

Metallic Color Collection

Hammered Texture		
	Stainless [†]	
	Bronze [†]	
	Nickel [†]	

Rotary Brushed Texture		
	Stainless [†]	
	Bronze [†]	
	Nickel [†]	

EX Texture		
	Stainless [†]	

HINY HIDERS OPTIONS ONLY

Hardware Options

Continuous Plastic Brackets / Shoes		
	Black	
	Blueberry	
	Desert Beige	
	Linen	
	Mocha	
	Grey	

New Plastic Shoe Option

	New! Silver (Matches Clear Anodized Hardware) (Matching brackets unavailable)	
--	--	---

Shoes		
	Plastic (specify color above)	
	Stainless Steel	

Bracket Types		
	Plastic (specify color above)	
	Stainless Steel Stirrup	
	Aluminum Stirrup	
	**Continuous Stainless Steel	
	**Continuous Aluminum	

***Upcharges apply
Note: Silver Plastic
bracket option
unavailable*

CUSTOM COLORS AVAILABLE UPON REQUEST


Color matching is limited by printing process. Actual samples are available and recommended prior to color selections.

Minimum order requirements, lead-times & upcharges may all apply. Phased delivery of special orders must ship within 120 days of initial shipment.


For Hiny Hider Partitions please select a bracket color if your order was submitted with continuous plastic brackets. Some colors do not have a matching bracket/shoe color. A color must be selected from the template above or revised to a metal type. Continuous plastic brackets may be revised to aluminum stirrup or stainless steel stirrup at no charge. For continuous aluminum or continuous stainless steel up charges may apply.


Plastic shoes may be revised to stainless steel at no charge.


4/7/2023

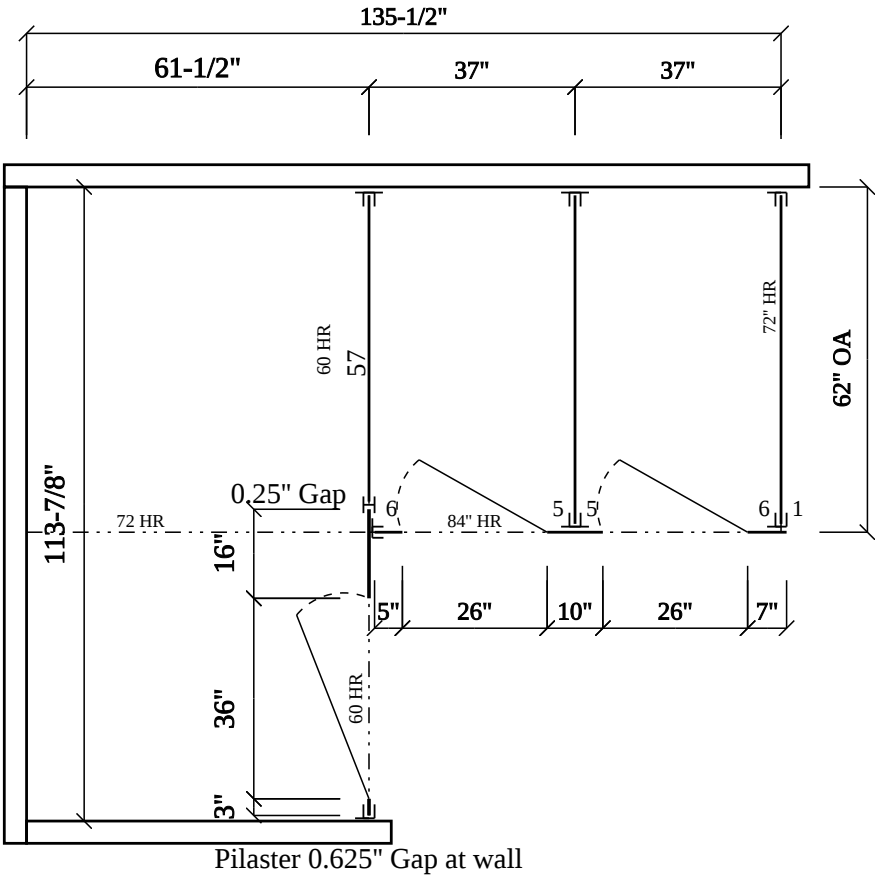
Job Specs	Stall Mounting Style: Floor Mounted Headrail Braced	Pilaster Height: 82.75"	Material Option: Hiny Hider - Standard Color Collection option (does not meet NFPA 286 or ASTM E84)		
			Color: Unknown		
Bracket Type: 54"Continuous Stainless Steel Shoe Type: Stainless		Hinge Type: Continuous SS, Spring, 3/4" Torx (Clean Look) Door Hrdw Type: Continuous Alum. (Emergency Access), .	Pencil Slot: Yes	Heat-sinc: No Fasteners: 2 1/2", 3/4" Torx (Clean Look)	
Room Name: Women 125			14" AFF - 55" High Doors, 55" High Panels		
Notes:			STANDARD LEAD TIME IS 5-7 BUSINESS DAYS		
					
Please Note: Pencil Slot is required to achieve Emergency Access. Your order will be placed WITH Pencil Slot unless otherwise noted.					
 SCRANTON PRODUCTS  HINY HIDERS 801 E COREY ST. SCRANTON, PA. 18505 Phone (570)348-0997		CUSTOMER NAME:	SCALE:	SERIAL #:	Standard Notes: 1. Doors larger than 30" are to be set to the closed position. 2. Where pilasters and panels meet there is a 1/2" space. 3. Where pilasters and/or panels meet a wall there is a 1" space. 4. Headrail shall be supplied in 12" increments, ranging from 36" to 84". 5. Pilasters over 24" will receive a doghouse detail.
		LRL INDUSTRIES (PARTITION KING)	NTS	C-1792384 - DWG C-1792389 - Room	
PROJECT NAME:	DATE:	DRAWN BY:			
Toyota of Fort Worth.	6/24/2026	LRL INDUSTRIES .			

Job Specs	Stall Mounting Style: Floor Mounted Headrail Braced	Pilaster Height: 82.75"	Material Option: Hiny Hider - Standard Color Collection option (does not meet NFPA 286 or ASTM E84)		
			Color: Unknown		
Bracket Type: 54"Continuous Stainless Steel Shoe Type: Stainless		Hinge Type: Continuous SS, Spring, 3/4" Torx (Clean Look) Door Hrdw Type: Continuous Alum. (Emergency Access), .	Pencil Slot: Yes	Heat-sinc: No Fasteners: 2 1/2", 3/4" Torx (Clean Look)	
Room Name: Men 124			14" AFF - 55" High Doors, 55" High Panels		
Notes:			STANDARD LEAD TIME IS 5-7 BUSINESS DAYS		
Qty: 1 Wall Hung 14" AFF 24"x48" 25" OA 62" OA 37" 61-1/2" 72" HR 51.5 60 HR 48" HR 0.25" Gap 16" 110-1/4" 6" 26" 5" 36" 5" 60 HR Pilaster 0.5" Gap at wall					
Please Note: Pencil Slot is required to achieve Emergency Access. Your order will be placed WITH Pencil Slot unless otherwise noted.					
SCRANTON PRODUCTS HINY HIDERS 801 E COREY ST. SCRANTON, PA. 18505 Phone (570)348-0997		CUSTOMER NAME:		SCALE:	SERIAL #:
		LRL INDUSTRIES (PARTITION KING)		NTS	C-1792384 - DWG C-1792399 - Room
PROJECT NAME:		DATE:	REVISION #:		
Toyota of Fort Worth.		6/24/2026	SO#		
			DRAWN BY: LRL INDUSTRIES .		
Standard Notes: 1. Doors larger than 30" are to be set to the closed position. 2. Where pilasters and panels meet there is a 1/2" space. 3. Where pilasters and/or panels meet a wall there is a 1" space. 4. Headrail shall be supplied in 12" increments, ranging from 36" to 84". 5. Pilasters over 24" will receive a doghouse detail.					

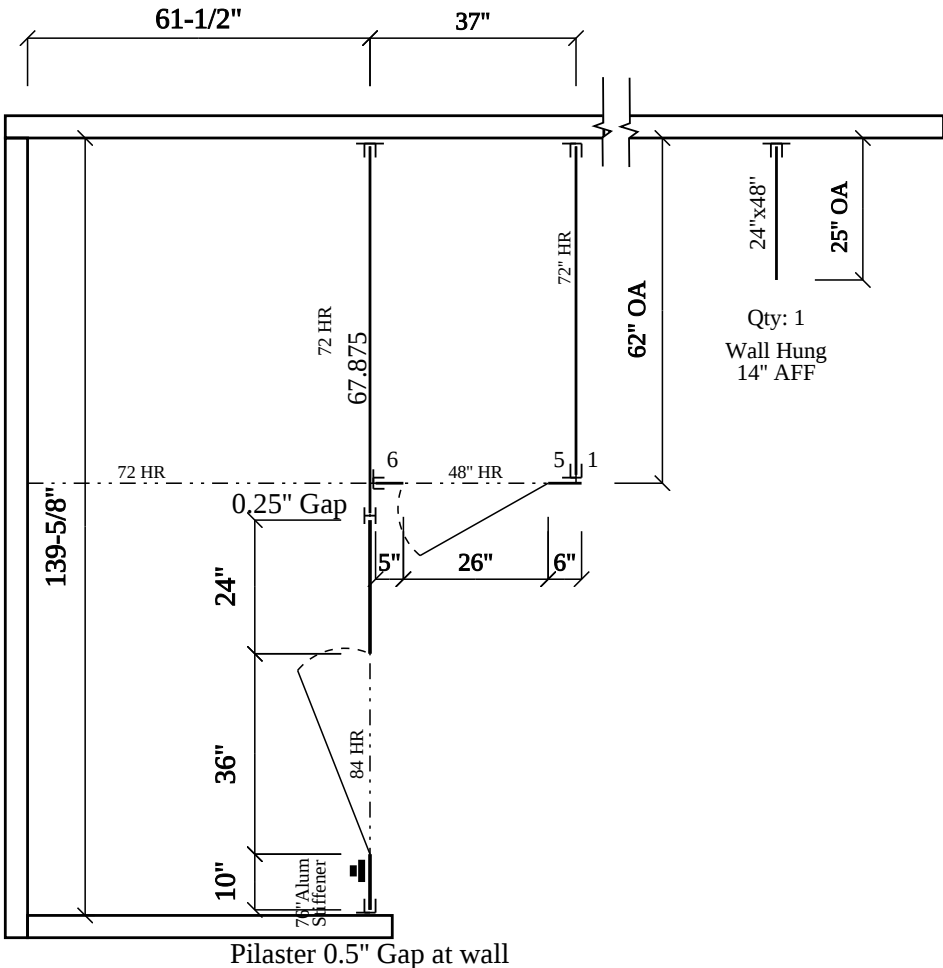
Job Specs	Stall Mounting Style: Floor Mounted Headrail Braced	Pilaster Height: 82.75"	Material Option: Hiny Hider - Standard Color Collection option (does not meet NFPA 286 or ASTM E84)			
			Color: Unknown			
Bracket Type: 54"Continuous Stainless Steel Shoe Type: Stainless			Hinge Type: Continuous SS, Spring, 3/4" Torx (Clean Look) Door Hrdw Type: Continuous Alum. (Emergency Access), .	Pencil Slot: Yes	Heat-sinc: No Fasteners: 2 1/2", 3/4" Torx (Clean Look)	
Room Name: Men 205			14" AFF - 55" High Doors, 55" High Panels			
Notes:			STANDARD LEAD TIME IS 5-7 BUSINESS DAYS			
						
Please Note: Pencil Slot is required to achieve Emergency Access. Your order will be placed WITH Pencil Slot unless otherwise noted.						
 SCRANTON PRODUCTS 801 E COREY ST. SCRANTON, PA. 18505  HINY HIDERS Phone (570)348-0997			CUSTOMER NAME: LRL INDUSTRIES (PARTITION KING)	SCALE: NTS	SERIAL #: C-1792384 - DWG C-1792420 - Room	Standard Notes: 1. Doors larger than 30" are to be set to the closed position. 2. Where pilasters and panels meet there is a 1/2" space. 3. Where pilasters and/or panels meet a wall there is a 1" space. 4. Headrail shall be supplied in 12" increments, ranging from 36" to 84". 5. Pilasters over 24" will receive a doghouse detail.
			PROJECT NAME: Toyota of Fort Worth.	DATE: 6/24/2026	REVISION #: SO# DRAWN BY: LRL INDUSTRIES .	

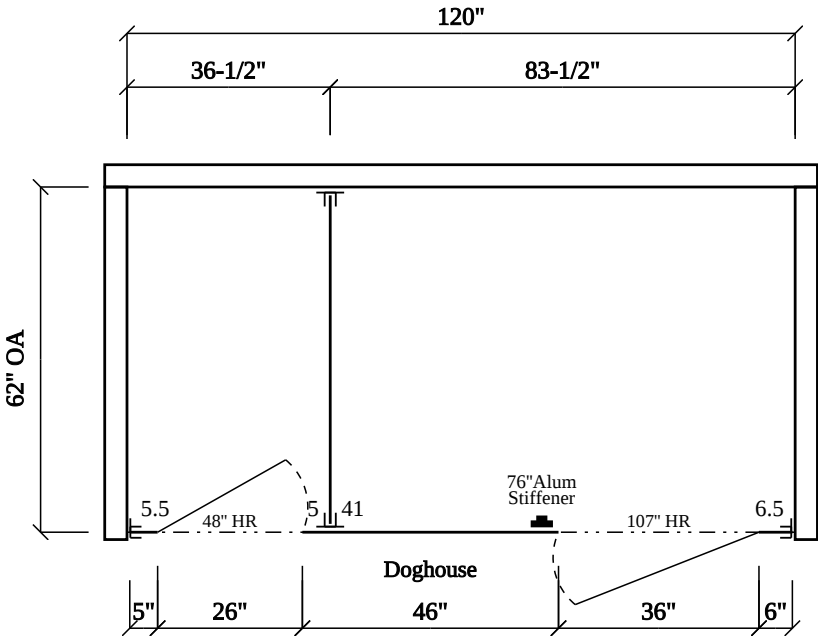Job Specs	Stall Mounting Style: Floor Mounted Headrail Braced		Pilaster Height: 82.75"		Material Option: Hiny Hider - Standard Color Collection option (does not meet NFPA 286 or ASTM E84)		
					Color: Unknown		
Bracket Type: 54"Continuous Stainless Steel Shoe Type: Stainless			Hinge Type: Continuous SS, Spring, 3/4" Torx (Clean Look) Door Hrdw Type: Continuous Alum. (Emergency Access), .		Pencil Slot: Yes	Heat-sinc: No Fasteners: 2 1/2", 3/4" Torx (Clean Look)	
Room Name: Women Tech			14" AFF - 55" High Doors, 55" High Panels				
Notes:			STANDARD LEAD TIME IS 5-7 BUSINESS DAYS				
							
Please Note: Pencil Slot is required to achieve Emergency Access. Your order will be placed WITH Pencil Slot unless otherwise noted.							
 SCRANTON PRODUCTS 801 E COREY ST. SCRANTON, PA. 18505  HINY HIDERS Phone (570)348-0997			CUSTOMER NAME: LRL INDUSTRIES (PARTITION KING)		SCALE: NTS	SERIAL #: C-1792384 - DWG C-1792429 - Room	Standard Notes: 1. Doors larger than 30" are to be set to the closed position. 2. Where pilasters and panels meet there is a 1/2" space. 3. Where pilasters and/or panels meet a wall there is a 1" space. 4. Headrail shall be supplied in 12" increments, ranging from 36" to 84". 5. Pilasters over 24" will receive a doghouse detail.
			PROJECT NAME: Toyota of Fort Worth.		DATE: 6/24/2026	REVISION #: SO#	
						DRAWN BY: LRL INDUSTRIES .	

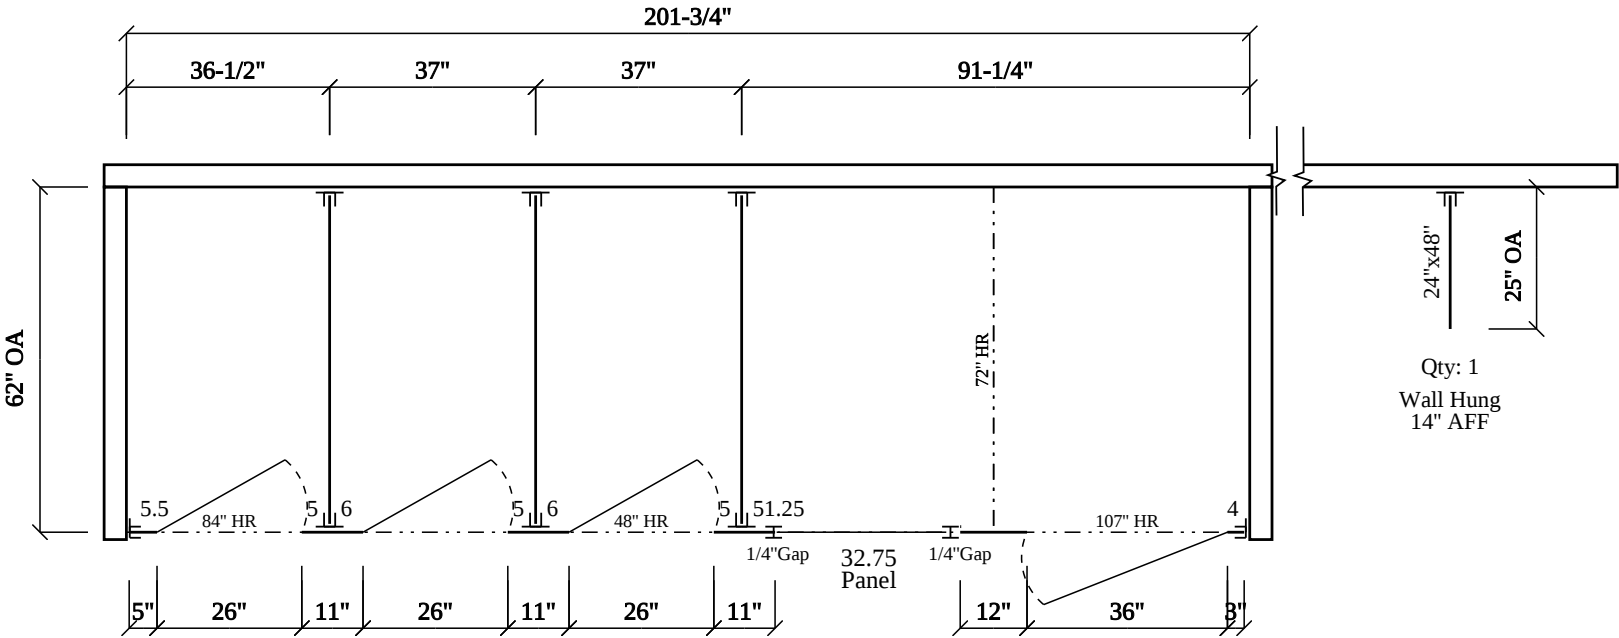
Job Specs	Stall Mounting Style: Floor Mounted Headrail Braced Pilaster Height: 82.75"	Material Option: Hiny Hider - Standard Color Collection option (does not meet NFPA 286 or ASTM E84) Color: Unknown			
Bracket Type: 54"Continuous Stainless Steel Shoe Type: Stainless		Hinge Type: Continuous SS, Spring, 3/4" Torx (Clean Look) Door Hrdw Type: Continuous Alum. (Emergency Access), .	Pencil Slot: Yes	Heat-sinc: No Fasteners: 2 1/2", 3/4" Torx (Clean Look)	
Room Name: Men Tech		14" AFF - 55" High Doors, 55" High Panels			
Notes:		STANDARD LEAD TIME IS 5-7 BUSINESS DAYS			
					
Please Note: Pencil Slot is required to achieve Emergency Access. Your order will be placed WITH Pencil Slot unless otherwise noted.					
SCRANTON PRODUCTS HINY HIDERS 801 E COREY ST. SCRANTON, PA. 18505 Phone (570)348-0997		CUSTOMER NAME: LRL INDUSTRIES (PARTITION KING) PROJECT NAME: Toyota of Fort Worth.	SCALE: NTS DATE: 6/24/2026	SERIAL #: C-1792384 - DWG C-1792452 - Room REVISION #: SO# DRAWN BY: LRL INDUSTRIES .	Standard Notes: 1. Doors larger than 30" are to be set to the closed position. 2. Where pilasters and panels meet there is a 1/2" space. 3. Where pilasters and/or panels meet a wall there is a 1" space. 4. Headrail shall be supplied in 12" increments, ranging from 36" to 84". 5. Pilasters over 24" will receive a doghouse detail.

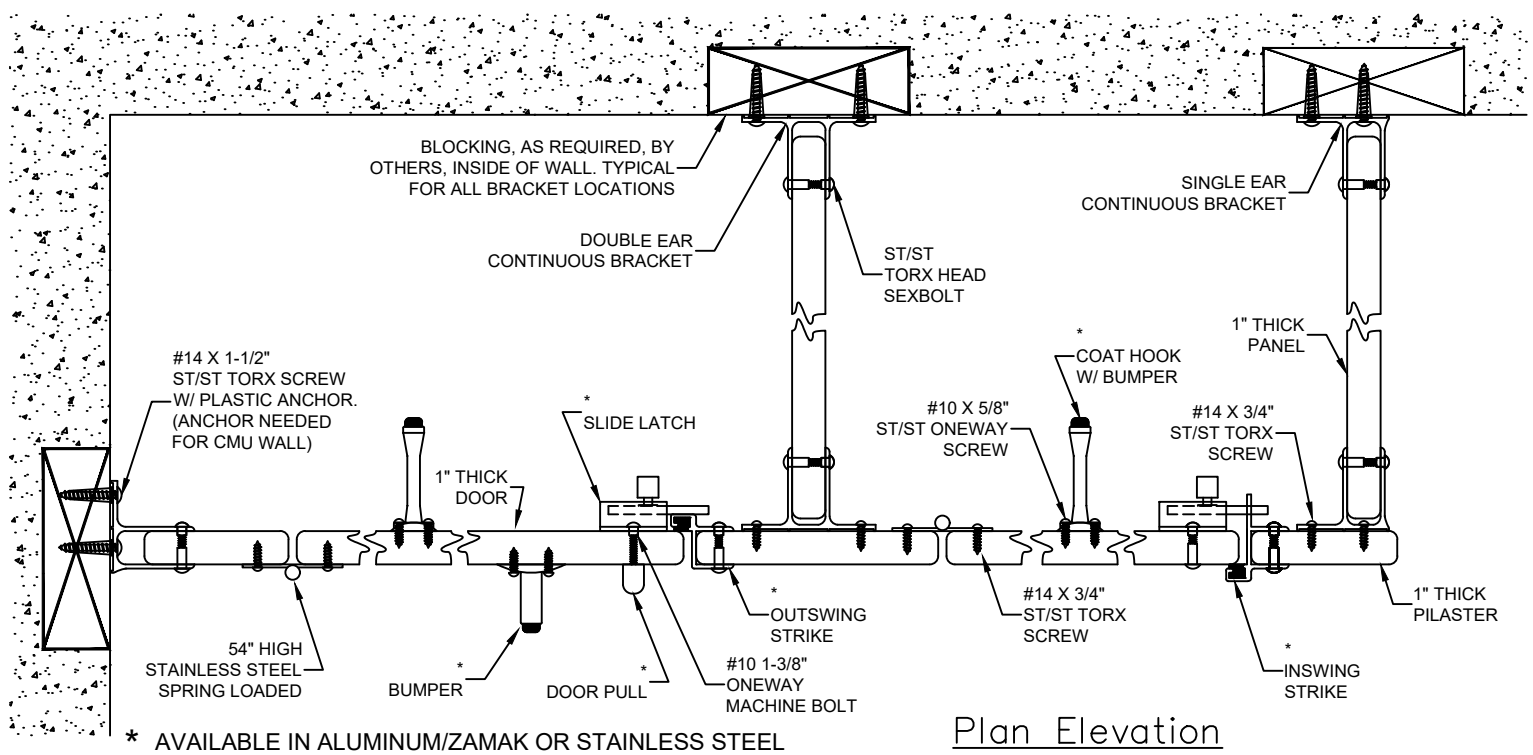

Plan Elevation

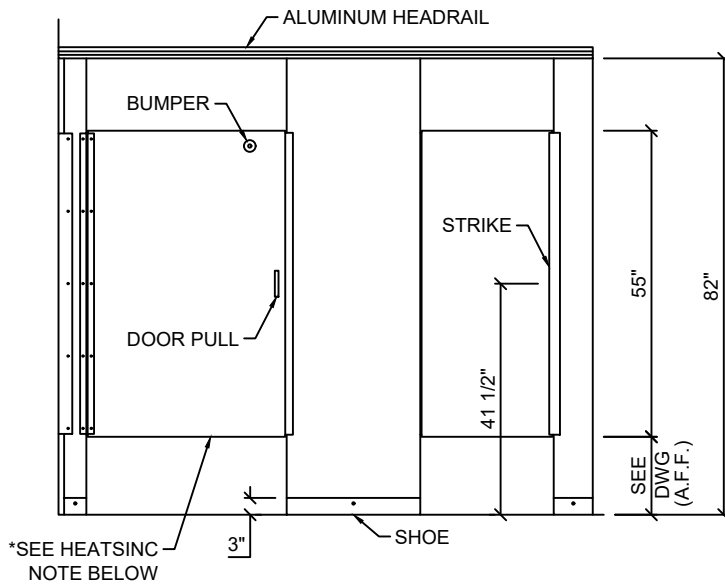

Front Elevation

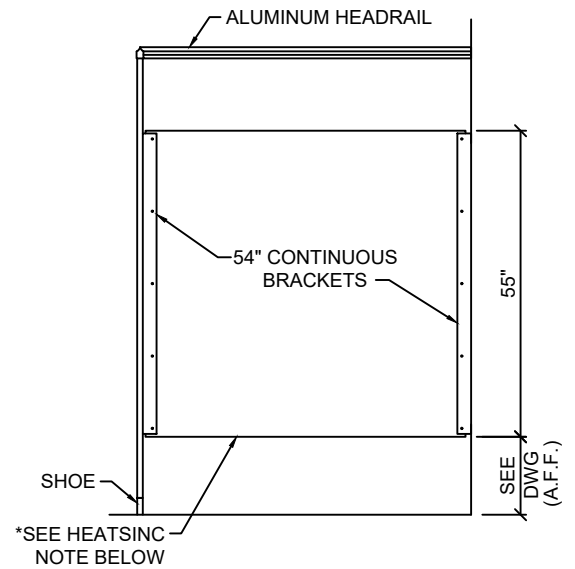

Side Elevation



SCRANTON
PRODUCTS



HINY
HIDERS

801 E COREY ST. SCRANTON, PA. 18505

Phone (570)348-0997

STANDARD ELEVATIONS

(Drawings are not to scale)

*Floor Mounted Overhead Braced

*54" Stainless Steel Spring Loaded Hinge (closed only)


*Continuous Brackets (Aluminum, Stainless Steel, or Plastic Available)

NOTE: Hinge is spring loaded tension, H.C. & Standard doors to set return to "closed" (0°).

Note: "Job-Specific Specifications" for all orders are located on the top of the shop drawing layouts.

* HEATSINC NOTE: Heatsinc is to be placed on the bottom of the panels & doors. (If specified)



Details

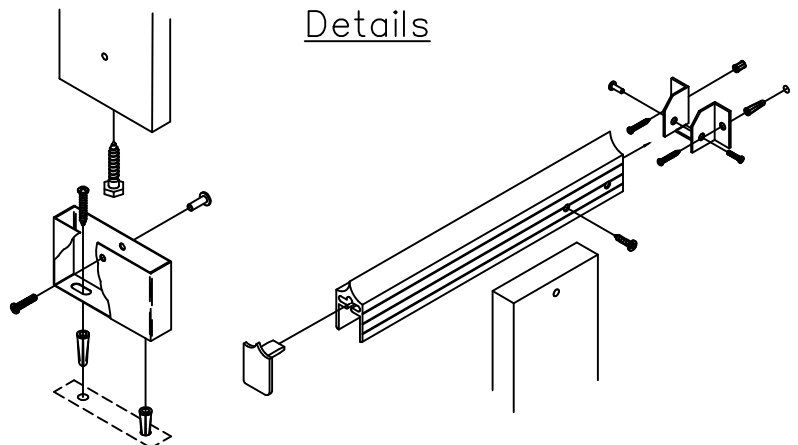


Floor Mount

Headrail Brace


PENCIL SLOT DETAILING ALLOWS THE COMPARTMENT TO BE OPENED FROM THE OUTSIDE OF THE STALL BY MANUALLY MOVING THE SLIDE BAR WITH A PENCIL OR OTHER OBJECT LESS THAN $\frac{1}{4}$ " IN DIAMETER.

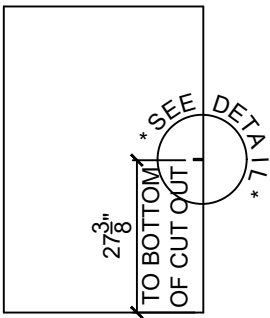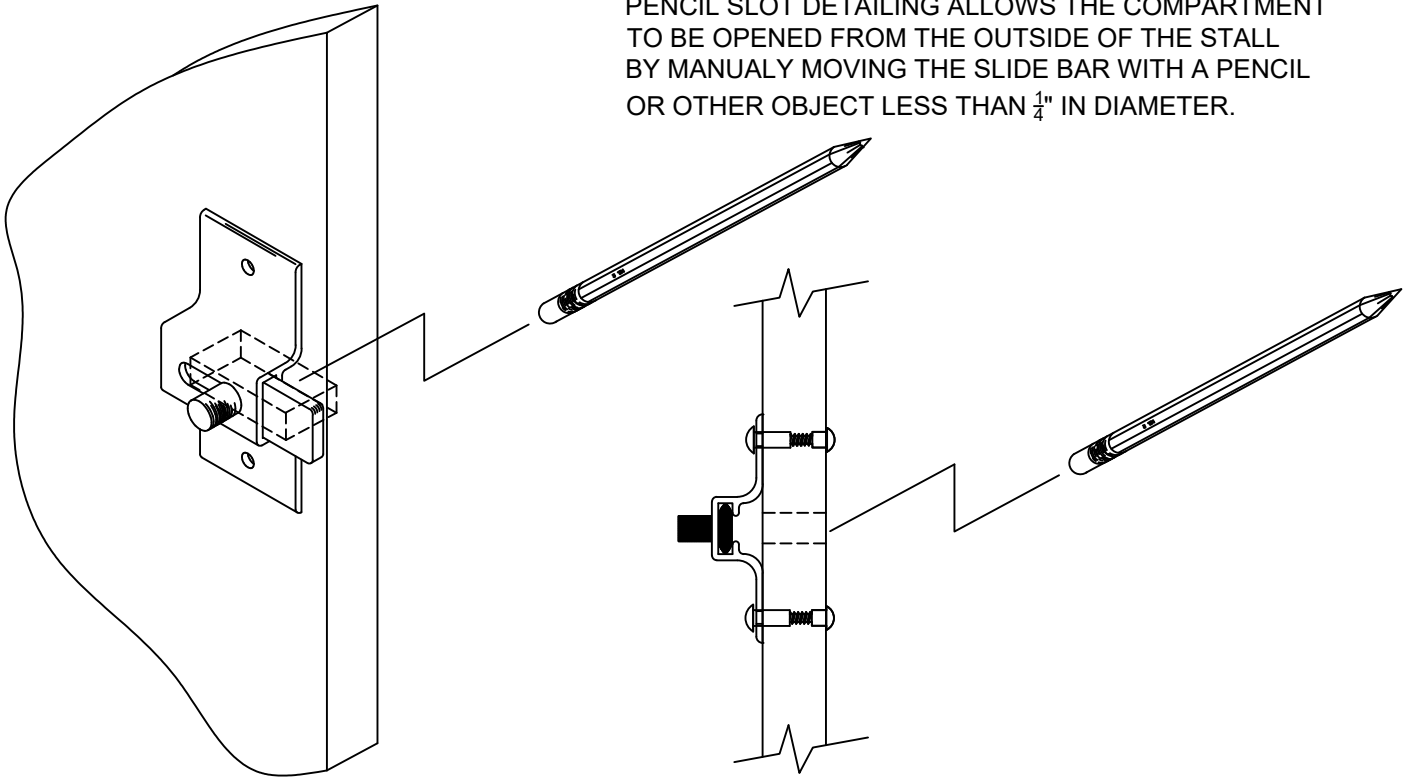


14" A.F.F.

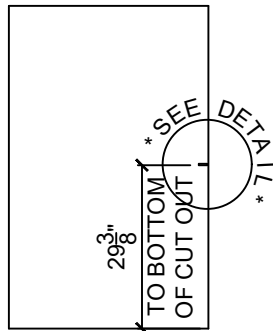


12" A.F.F.

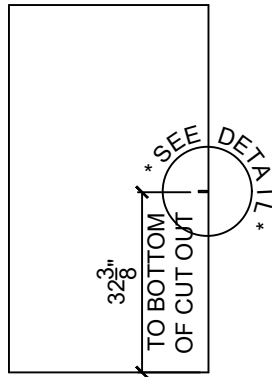

9" A.F.F.

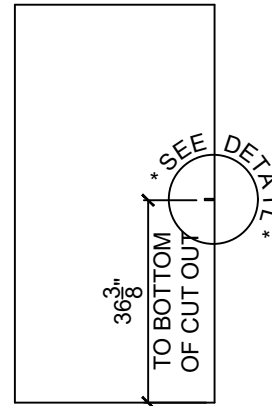

5" A.F.F.

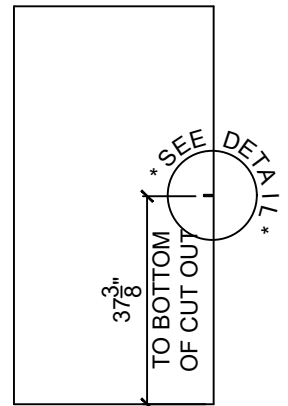

4" A.F.F.

SEE FLOOR PLAN FOR ABOVE FINISH FLOOR (A.F.F.) HEIGHT

STANDARD ELEVATIONS


(Drawings are not to scale)

PENCIL SLOT DETAILING IS AVAILABLE WITH ALL HARDWARE TO ALLOW FOR EMERGENCY ACCESS.

Note: "Job-Specific Specifications" for all orders are located on the top of the shop drawing layouts.

* **HEATSINC NOTE:** Heatsinc is to be placed on the bottom of the panels & doors. (If specified)

EMERGENCY SLOT DETAIL

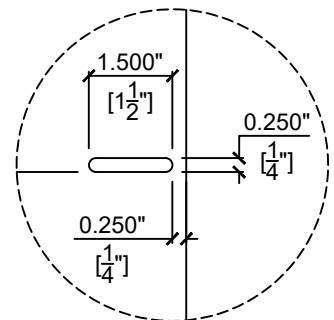


SCRANTON
PRODUCTS



HINY
HIDERS

Wall Hung Screen Elevation with Continuous Bracket

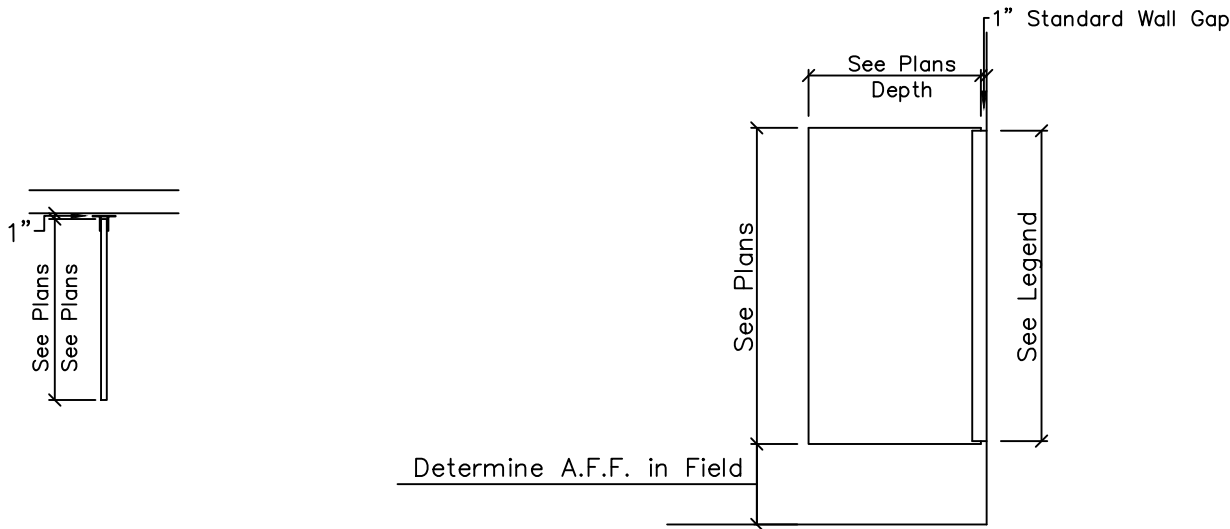

Plan View

Side View

SINGLE & DOUBLE EAR BRACKET LEGEND

(Note: Due to some limited bracket sizes, field trimming may be required)

Continuous Aluminum – Available Sizes: 41”; 47”; 54”; 68”; & 71”
Continuous Stainless Steel – Available Sizes: 41”; 54”; & 71” (41” supplied for 48” high screens)
Continuous Plastic – Available Sizes: 41”; & 54” (54” supplied for 48” high screens)



SCRANTON
PRODUCTS



HINY
HIDERS

801 E COREY ST. SCRANTON, PA. 18505

Phone (570)348-0997

STANDARD ELEVATIONS

(Drawings are not to scale)

*Urinal Screens/ Privacy Screens

*Continuous Brackets (See legend for available sizes)

Note: "Job-Specific Specifications" for all orders are located on the top of the shop drawing layouts.

*** HEATSINC NOTE:** Heatsinc is to be placed on the bottom of the panels & doors. (If specified)

NOTES:

1. SEE PLANS FOR SCREEN DEPTH & HEIGHT. SCREEN WILL BE PROVIDED AS QUOTED/DRAWN UNLESS OTHERWISE DIRECTED.
2. ANY SCREEN OVER 30" IS RECOMMENDED TO HAVE A FLOOR SUPPORTED PILASTER FOR STABILITY.

CUSTOMER NOTES: