
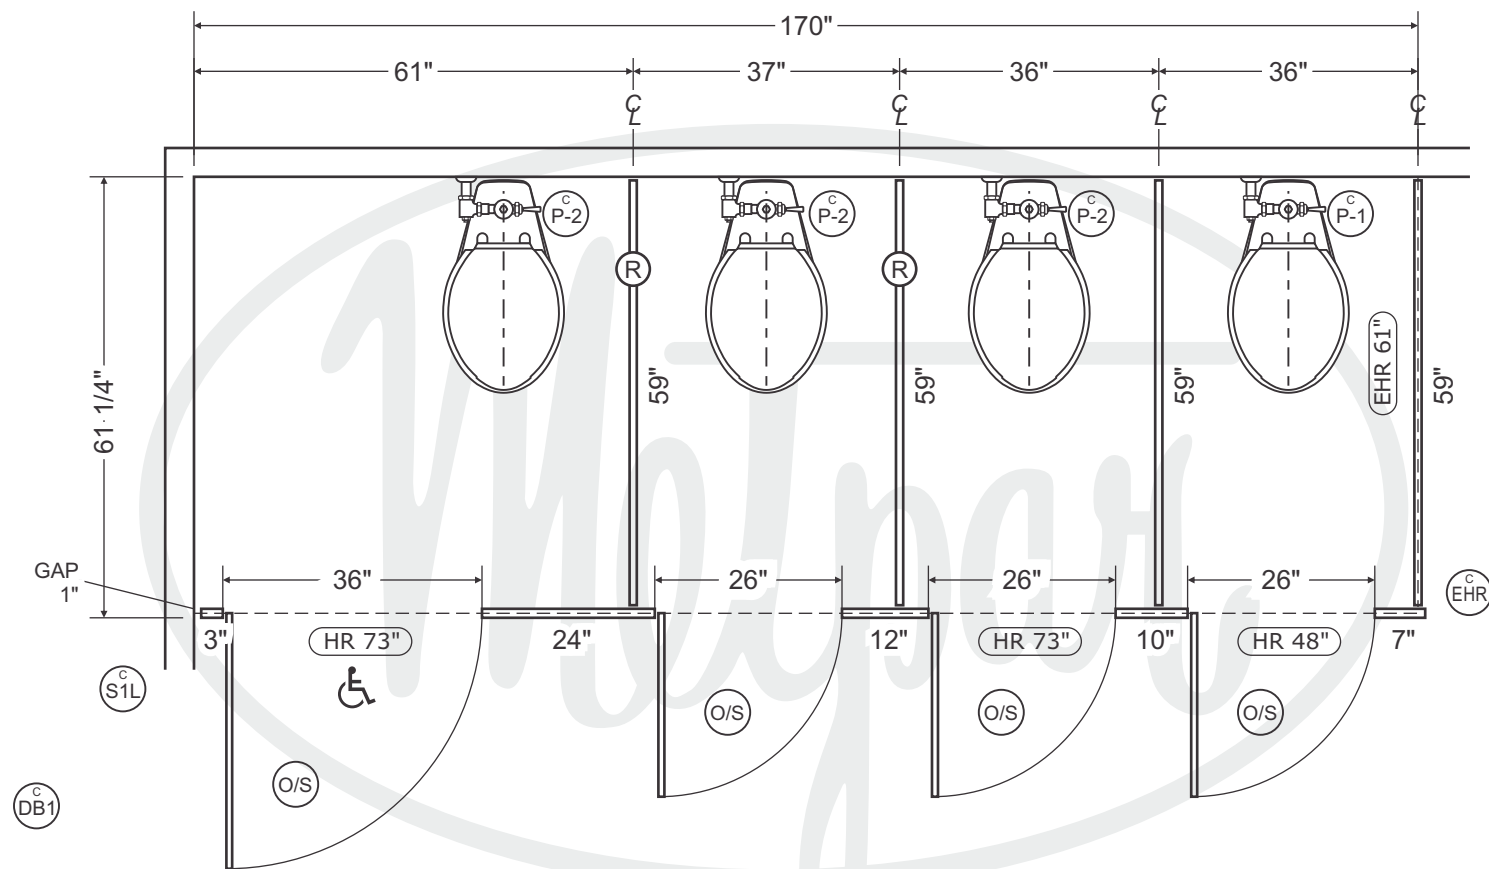
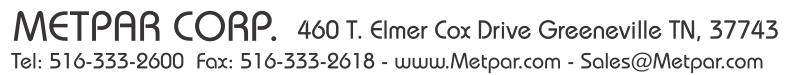


METPAR CORP. 460 T. Elmer Cox Drive Greeneville TN, 37743
Tel: 516-333-2600 Fax: 516-333-2618 - www.Metpar.com - Sales@Metpar.com


Agent:	PARTITION KING	Quote #	MP-2026-71621
Project:	VICTORY AWNING PS R1	Mtrl:	Powder Shield Express
P.O.#		Style:	FP-500 Corinthian
Wall Brkts:	CP Zamak Stirrup	Color:	Textured Black
Door Hdwr:	CPZ Wrap w/ CPZ Conc Latch	Date:	2/27/2026

Room 1

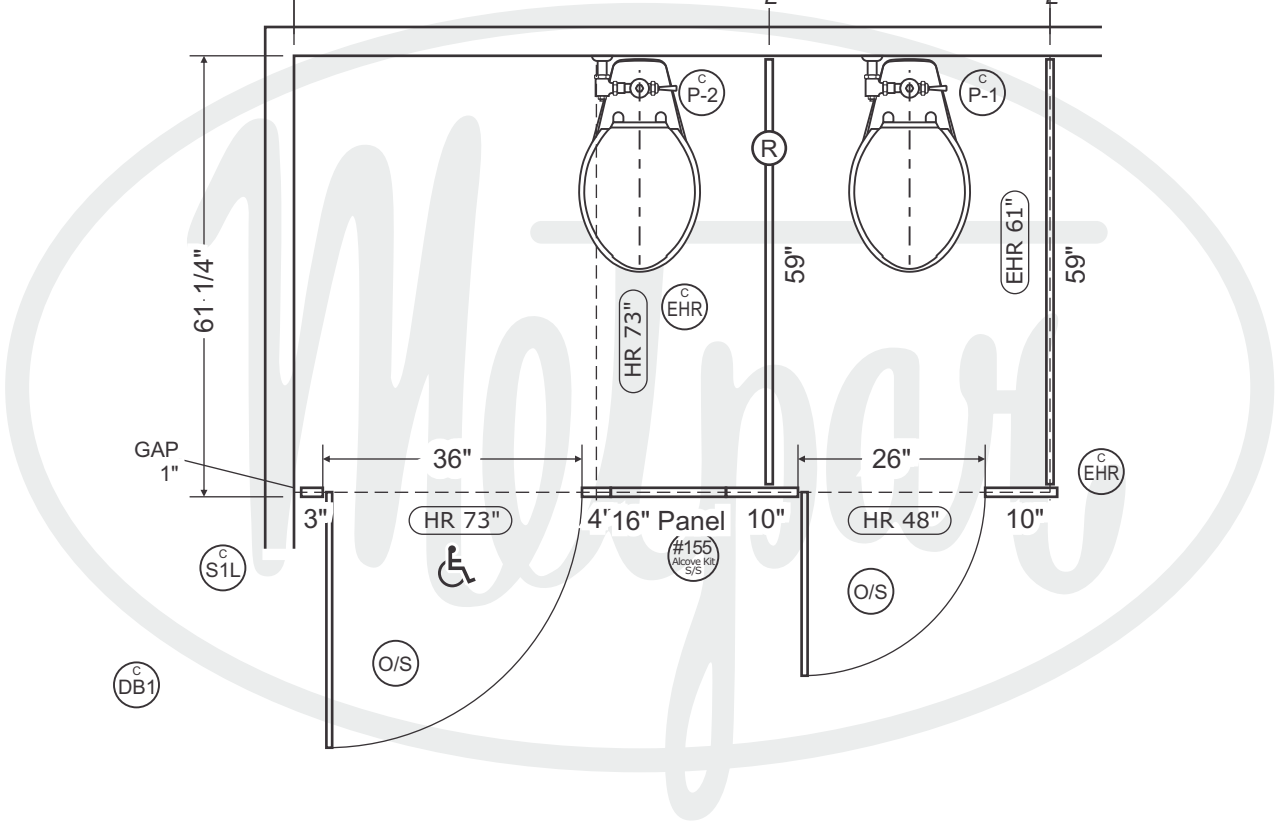

Agent:	PARTITION KING	Quote #	MP-2026-71621
Project:	VICTORY AWNING PS R1	Mtrl:	Powder Shield Express
P.O.#		Style:	FP-500 Corinthian
Wall Brkts:	CP Zamak Stirrup	Color:	Textured Black
Door Hdwr:	CPZ Wrap w/ CPZ Conc Latch	Date:	2/27/2026


1 THUS Sheet 2 of 2

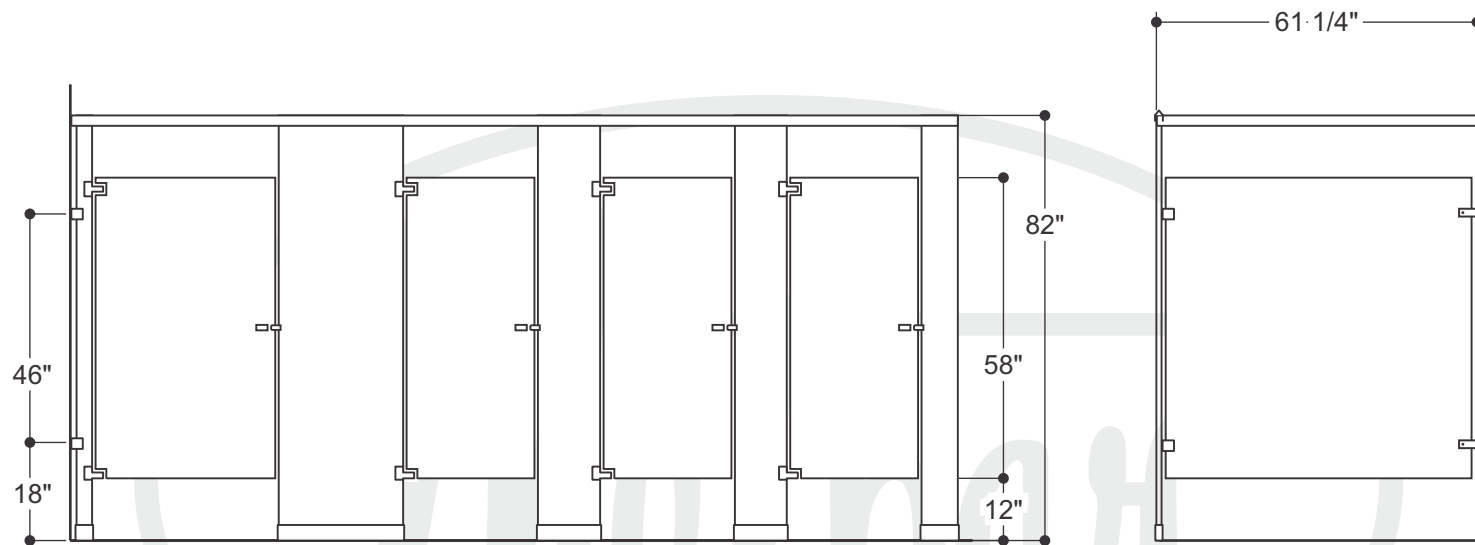

METPAR CORP. 460 T. Elmer Cox Drive Greeneville TN, 37743
Tel: 516-333-2600 Fax: 516-333-2618 - www.Metpar.com - Sales@Metpar.com

Agent:	PARTITION KING	Quote #	MP-2026-71621
Project:	VICTORY AWNING PS R1	Mtrl:	Powder Shield Express
P.O.#		Style:	FP-500 Corinthian
Wall Brkts:	CP Zamak Stirrup	Color:	Textured Black
Door Hdwr:	CPZ Wrap w/ CPZ Conc Latch	Date:	2/27/2026

Room 1

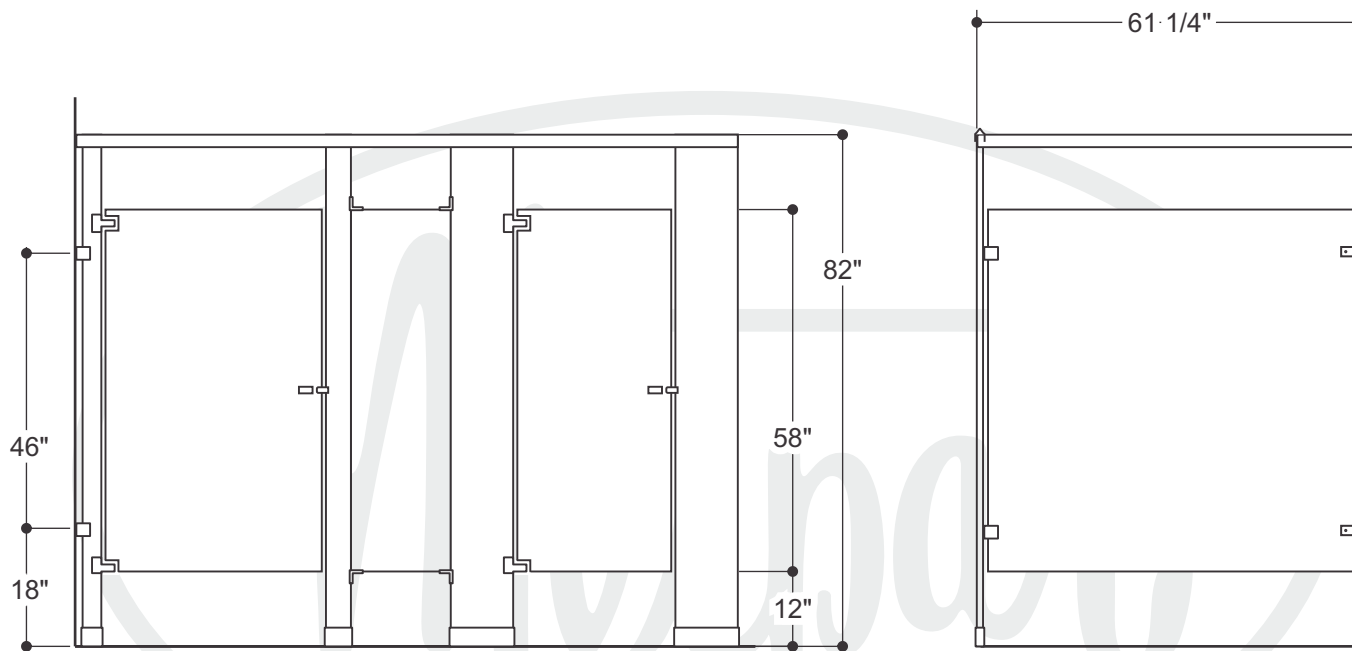

METPAR CORP. 460 T. Elmer Cox Drive Greeneville TN, 37743
Tel: 516-333-2600 Fax: 516-333-2618 - www.Metpar.com - Sales@Metpar.com

Agent:	PARTITION KING	Quote #	MP-2026-71621
Project:	VICTORY AWNING PS R1	Mtrl:	Powder Shield Express
P.O.#		Style:	FP-500 Corinthian
Wall Brkts:	CP Zamak Stirrup	Color:	Textured Black
Door Hdwr:	CPZ Wrap w/ CPZ Conc Latch	Date:	2/27/2026

Room 2