

COLOR SELECTION

Form

Please select a color below.

NOTE: for multi-colored orders, please annotate the color / texture on submittal drawings. Standard lead times apply.

Colors Tested in Accordance with NFPA 286

Orange Peel Texture		
	Black	
	Blueberry	
	Paisley	
	Desert Beige	
	Linen	
	Mocha	
	Shale	
	Grey	
	White	

Hammered Texture		
	Stainless	

Colors Tested to Meet ASTM E84, Class B

Orange Peel Texture		
	Black	
	Blueberry	
	Paisley	
	Desert Beige	
	Linen	
	Mocha	
	Grey	
	Charcoal Grey	
	White	

Hammered Texture		
	Stainless	
	Bronze	
	Nickel	

Traditional Color Collection

Orange Peel Texture		
	Black [†]	
	Paisley [†]	
	Shale [†]	
	Charcoal Grey [†]	
	Grey [†]	
	Glacier Grey [†]	
	White [†]	

EX Texture		
	Black [†]	

Warm Tone Color Collection

Orange Peel Texture		
	Mahogany [†]	
	Desert Beige [†]	
	Mocha [†]	
	Sandstone [†]	
	Linen [†]	
	Concrete [†]	
	Sandcastle [†]	

[†]Standard Color Collection option does not meet NFPA 286 or ASTM E84.

Bold Color Collection

Orange Peel Texture		
	Hunter Green [†]	
	Fossil [†]	
	Blueberry [†]	
	Midnight [†]	
	Burgundy [†]	

Metallic Color Collection

Hammered Texture		
	Stainless [†]	
	Bronze [†]	
	Nickel [†]	

Rotary Brushed Texture		
	Stainless [†]	
	Bronze [†]	
	Nickel [†]	

EX Texture		
	Stainless [†]	

HINY HIDERS OPTIONS ONLY

Hardware Options

Continuous Plastic Brackets / Shoes		
	Black	
	Blueberry	
	Desert Beige	
	Linen	
	Mocha	
	Grey	

New Plastic Shoe Option

	New! Silver (Matches Clear Anodized Hardware) (Matching brackets unavailable)	
--	--	---

Shoes		
	Plastic (specify color above)	
	Stainless Steel	

Bracket Types		
	Plastic (specify color above)	
	Stainless Steel Stirrup	
	Aluminum Stirrup	
	**Continuous Stainless Steel	
	**Continuous Aluminum	

***Upcharges apply
Note: Silver Plastic
bracket option
unavailable*

CUSTOM COLORS AVAILABLE UPON REQUEST


Color matching is limited by printing process. Actual samples are available and recommended prior to color selections.




Minimum order requirements, lead-times & upcharges may all apply. Phased delivery of special orders must ship within 120 days of initial shipment.

For Hiny Hider Partitions please select a bracket color if your order was submitted with continuous plastic brackets. Some colors do not have a matching bracket/shoe color. A color must be selected from the template above or revised to a metal type. Continuous plastic brackets may be revised to aluminum stirrup or stainless steel stirrup at no charge. For continuous aluminum or continuous stainless steel up charges may apply.

Plastic shoes may be revised to stainless steel at no charge.

4/7/2023

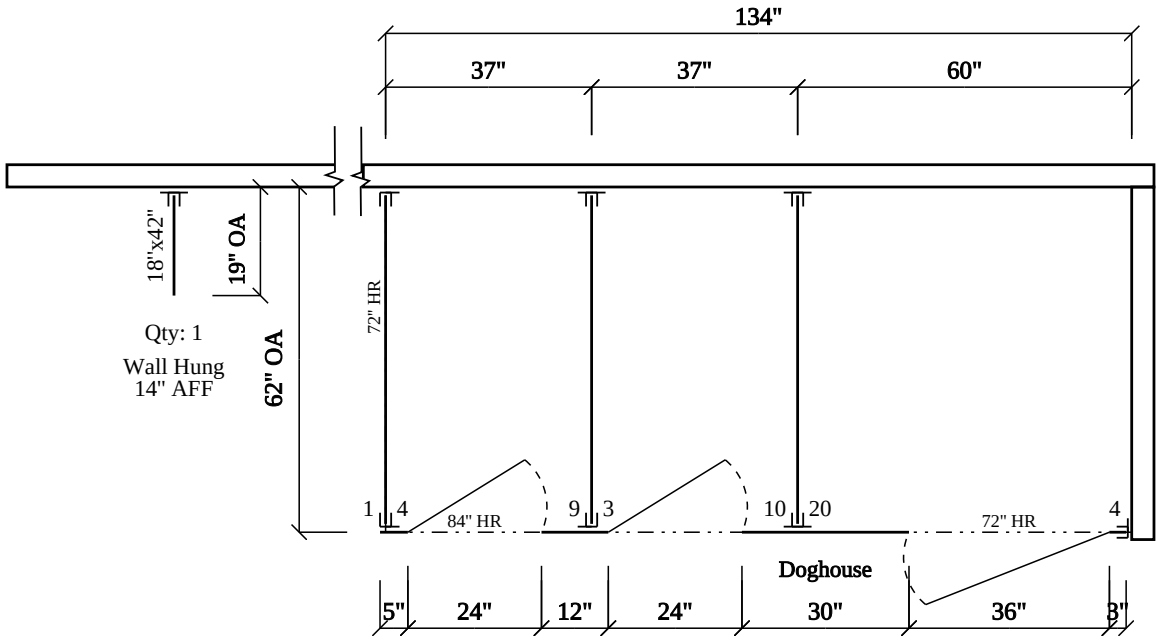Job Specs	Stall Mounting Style: Floor Mounted Headrail Braced Pilaster Height: 82.75"	Material Option: Hiny Hider - Standard Color Collection option (does not meet NFPA 286 or ASTM E84) Color: Black "Orange Peel"			
Bracket Type: Aluminum Stirrups Shoe Type: Stainless		Hinge Type: 8" Alum. Wrap Around, 2-per STD/3-per HC Door Hrdw Type: Continuous Alum. (No Emergency Access), .	Pencil Slot: No	Heat-sinc: No Fasteners: 2 1/2", 3/4" Torx (Clean Look)	
Room Name: Men's		4" AFF - 71 1/2" High Doors, 71.5" High Panels 16.5 High stacked panels provided on stalls deeper than 57 1/2"OA			
Notes:		STANDARD LEAD TIME IS 10-15 BUSINESS DAYS			
					
Pencil Slot is required to achieve Emergency Access with Continuous Strikes for Outswing Doors Your order will be placed WITHOUT Pencil Slot unless otherwise noted.					
 SCRANTON PRODUCTS 801 E COREY ST. SCRANTON, PA. 18505 Phone (570)348-0997		CUSTOMER NAME: LRL INDUSTRIES (PARTITION KING) PROJECT NAME: Julia Joseph North	SCALE: NTS DATE: 8/17/2026	SERIAL #: C-1824882 - DWG C-1824889 - Room REVISION #: Rev 1 SO# DRAWN BY: LRL IND. .	Standard Notes: 1. Doors larger than 30" are to be set to the closed position. 2. Where pilasters and panels meet there is a 1/2" space. 3. Where pilasters and/or panels meet a wall there is a 1" space. 4. Headrail shall be supplied in 12" increments, ranging from 36" to 84". 5. Pilasters over 24" will receive a doghouse detail.

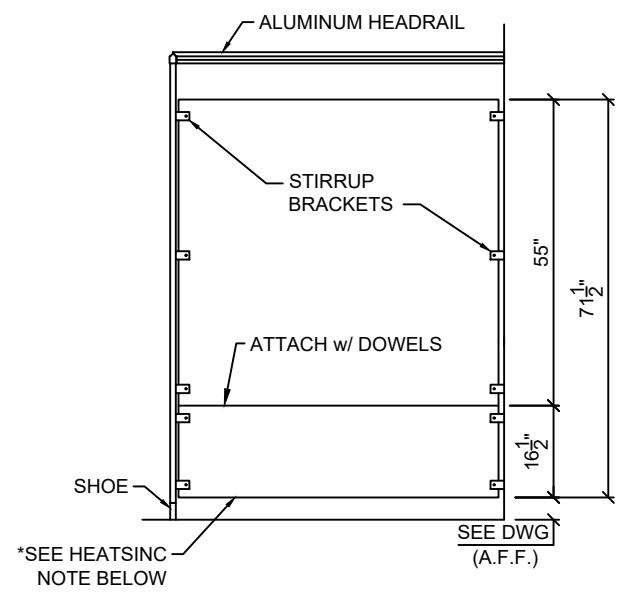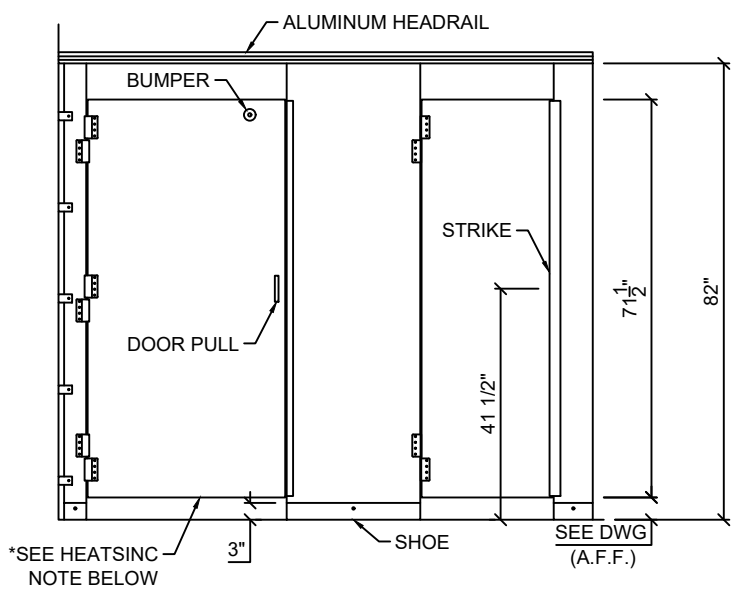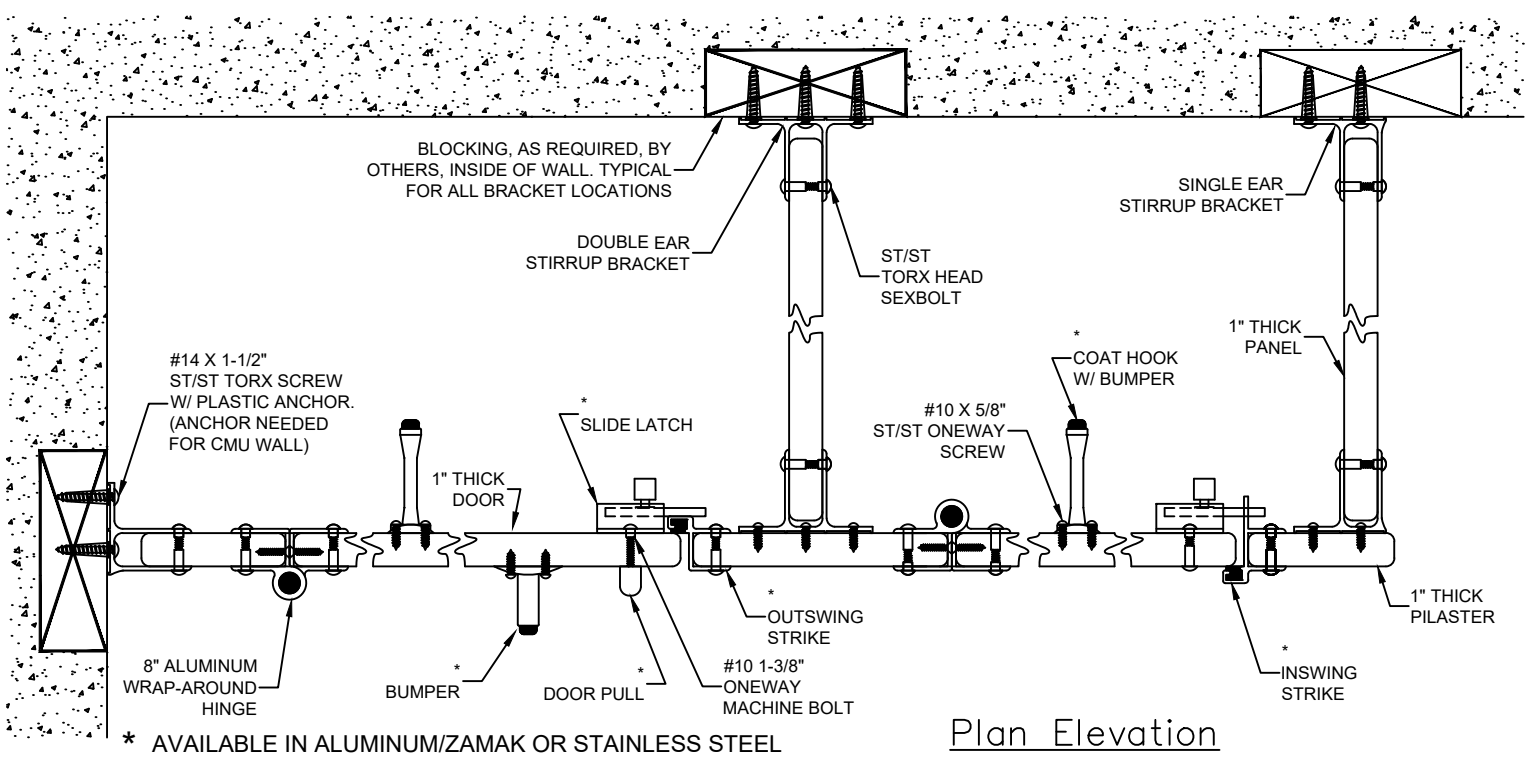



SCRANTON PRODUCTS



HINY HIDERS

801 E COREY ST. SCRANTON, PA. 18505 Phone (570)348-0997


STANDARD ELEVATIONS

- (Drawings are not to scale)
- *Floor Mounted Overhead Braced
 - *8" Aluminum Wrap Around Hinge (Hinge Does Not Provide Zero-Sight)
 - *Stirrup Brackets (Aluminum or Stainless Steel Available)


Note: "Job-Specific Specifications" for all orders are located on the top of the shop drawing layouts.

* HEATSINC NOTE: Heatsinc is to be placed on the bottom of the panels & doors. (If specified)

Details

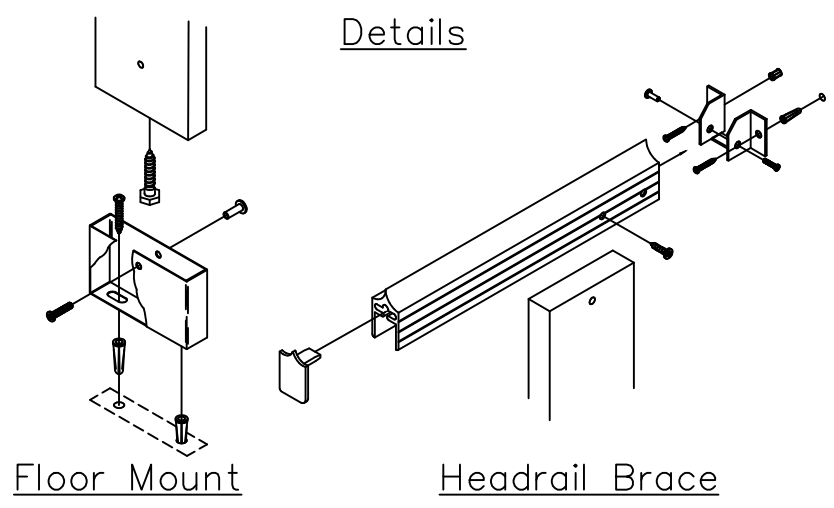


71 1/2"H EXTENDED PANELS

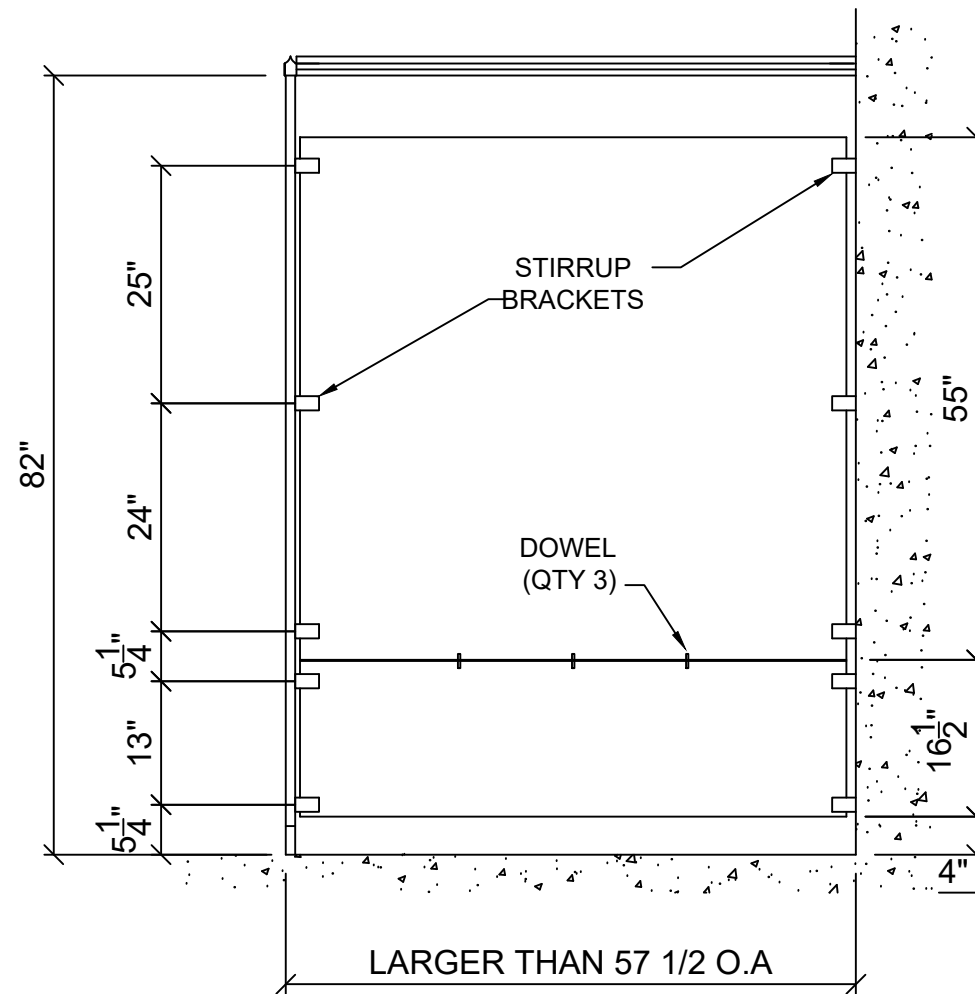


Stacked panels provided on stalls deep than 57 1/2" OA

Wall Hung Screen Elevation with Stirrup Brackets

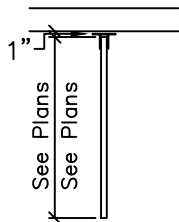

Plan View

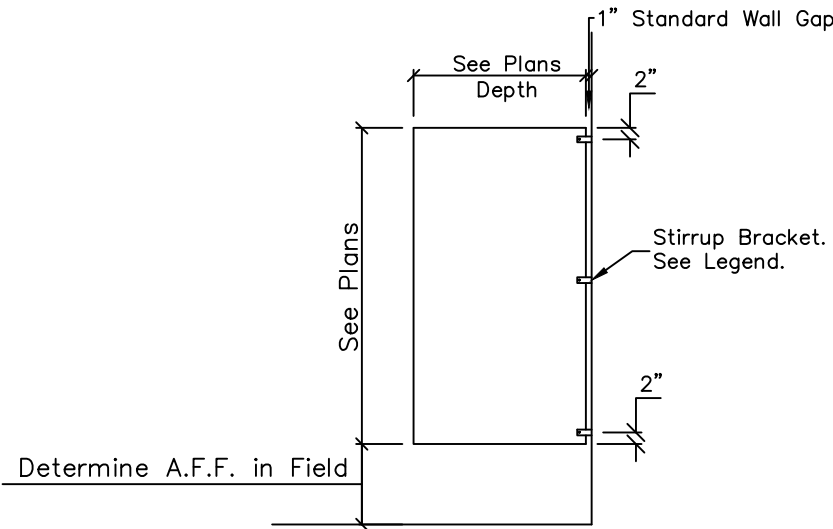

Side View

SINGLE & DOUBLE EAR BRACKET LEGEND	
(Note: Extra high screens will be supplied with up to (5) stirrups, per connection, for support)	
Aluminum	– Available
Stainless Steel	– Available
Plastic	– N/A



SCRANTON
PRODUCTS



HINY
HIDERS

801 E COREY ST. SCRANTON, PA. 18505

Phone (570)348-0997

STANDARD ELEVATIONS

(Drawings are not to scale)

- *Urinal Screens/ Privacy Screens
- *Stirrup Brackets

Note: "Job-Specific Specifications" for all orders are located on the top of the shop drawing layouts.

** HEATSINC NOTE: Heatsinc is to be placed on the bottom of the panels & doors. (If specified)*

NOTES:

1. SEE PLANS FOR SCREEN DEPTH & HEIGHT. SCREEN WILL BE PROVIDED AS QUOTED/DRAWN UNLESS OTHERWISE DIRECTED.
2. ANY SCREEN OVER 30" IS RECOMMENDED TO HAVE A FLOOR SUPPORTED PILASTER FOR STABILITY.

CUSTOMER NOTES: